

"PROMPT PAYMENT NOTICE"
 The Owner is familiar with the "Arizona Prompt
 Payment Law" and payments will comply with the
 30 day billing cycle.

KEYNOTES

GENERAL NOTES



CONTACT

SYMBOLS

NOTE: REFER TO SHEET A0.1 FOR SYMBOLS NOT SHOWN BELOW

- METAL STUD WALL
- MASONRY WALL 8'
- MASONRY WALL 12'
- ELEVATION NUMBER
- BUILDING ELEVATION INDICATOR
- SHEET NUMBER
- ELEVATION NUMBER
- INTERIOR ELEVATION INDICATOR
- SHEET NUMBER
- DOOR NUMBER
- STOREFRONT INDICATOR
- KEYNOTE BUBBLE
- ENLARGED DETAIL INDICATOR
- ENLARGED DETAILS INDICATOR
- BUILDING SECTION INDICATOR
- WALL SECTION INDICATOR
- PARTITION TYPE INDICATOR
- FLOOR DRAIN

KEYMAP

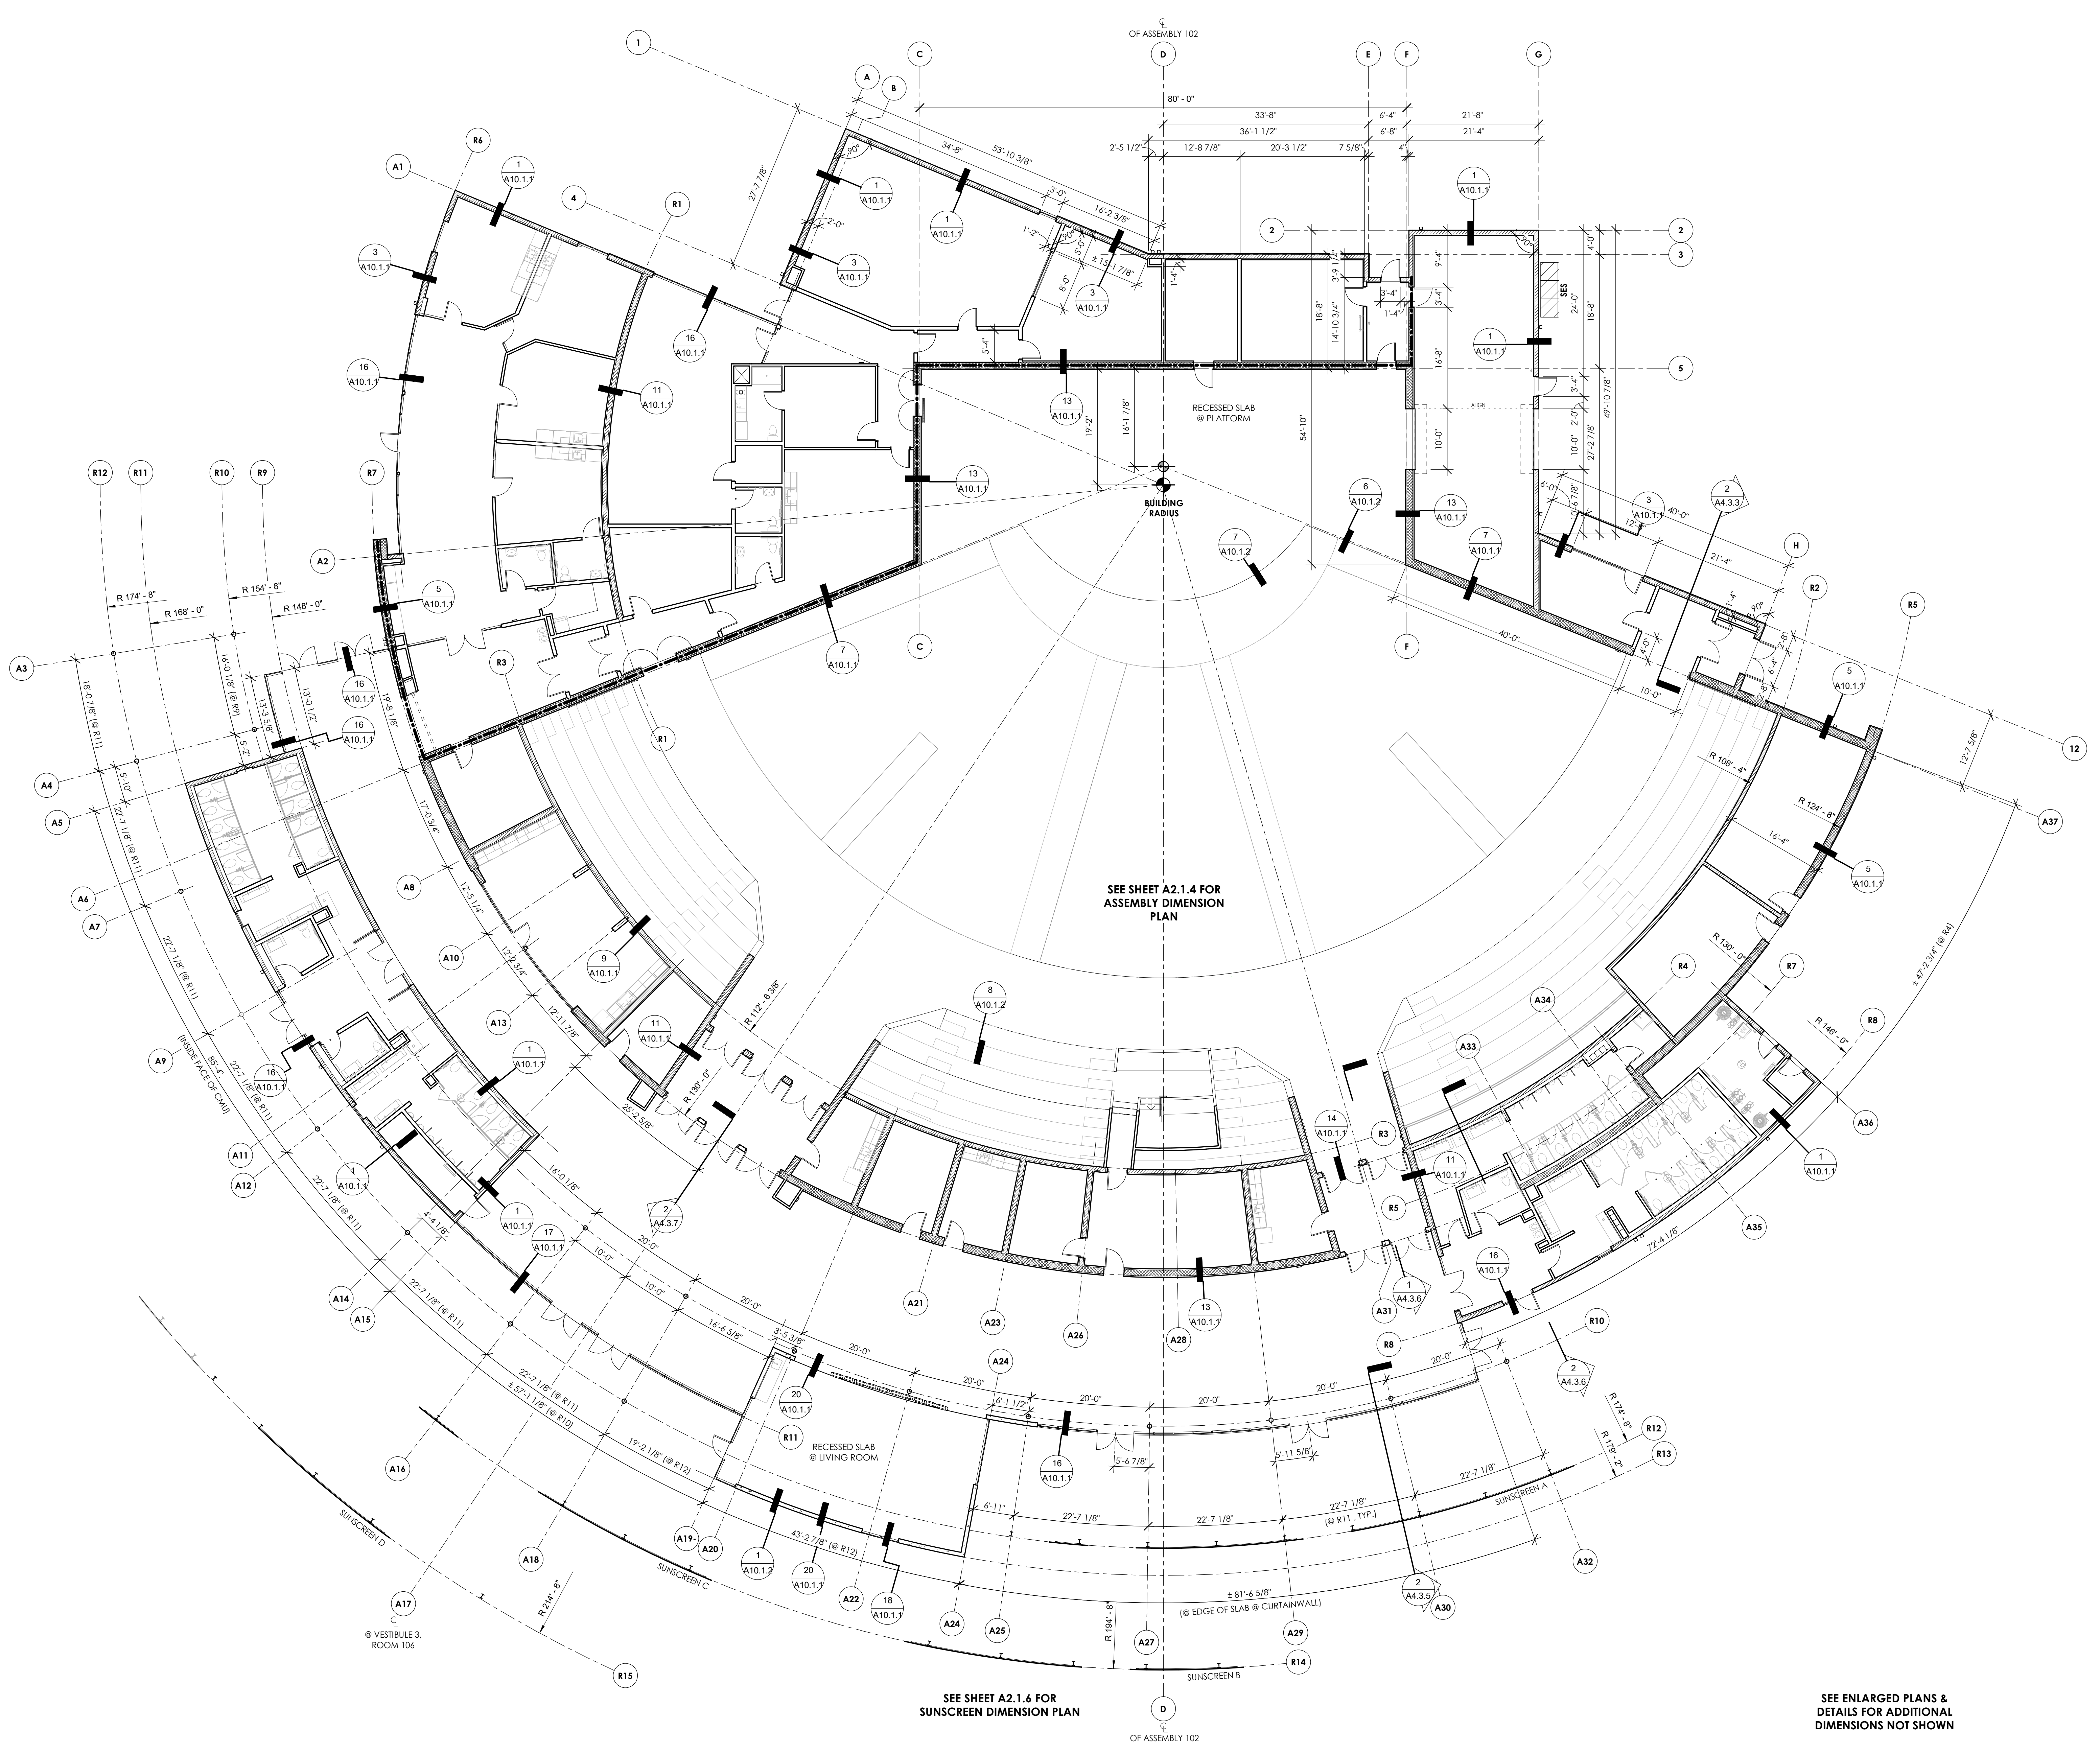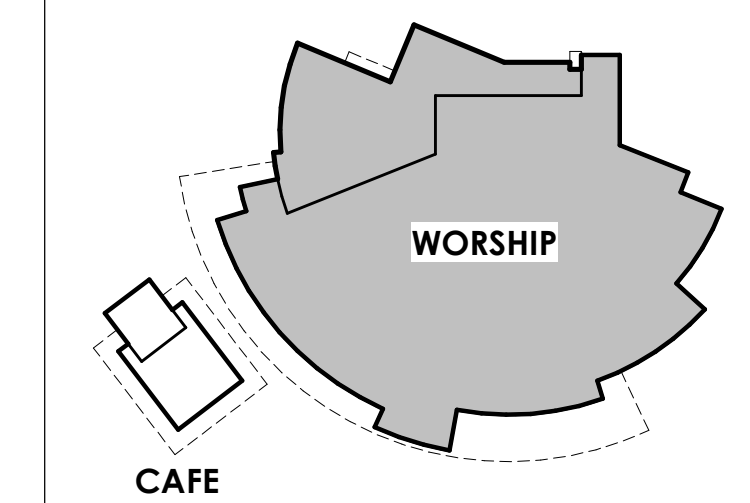

CAFE

PRE 18-0075